


DO NOT SCALE-IF IN DOUBT-ASK

© The University Of Abertay Dundee 2010

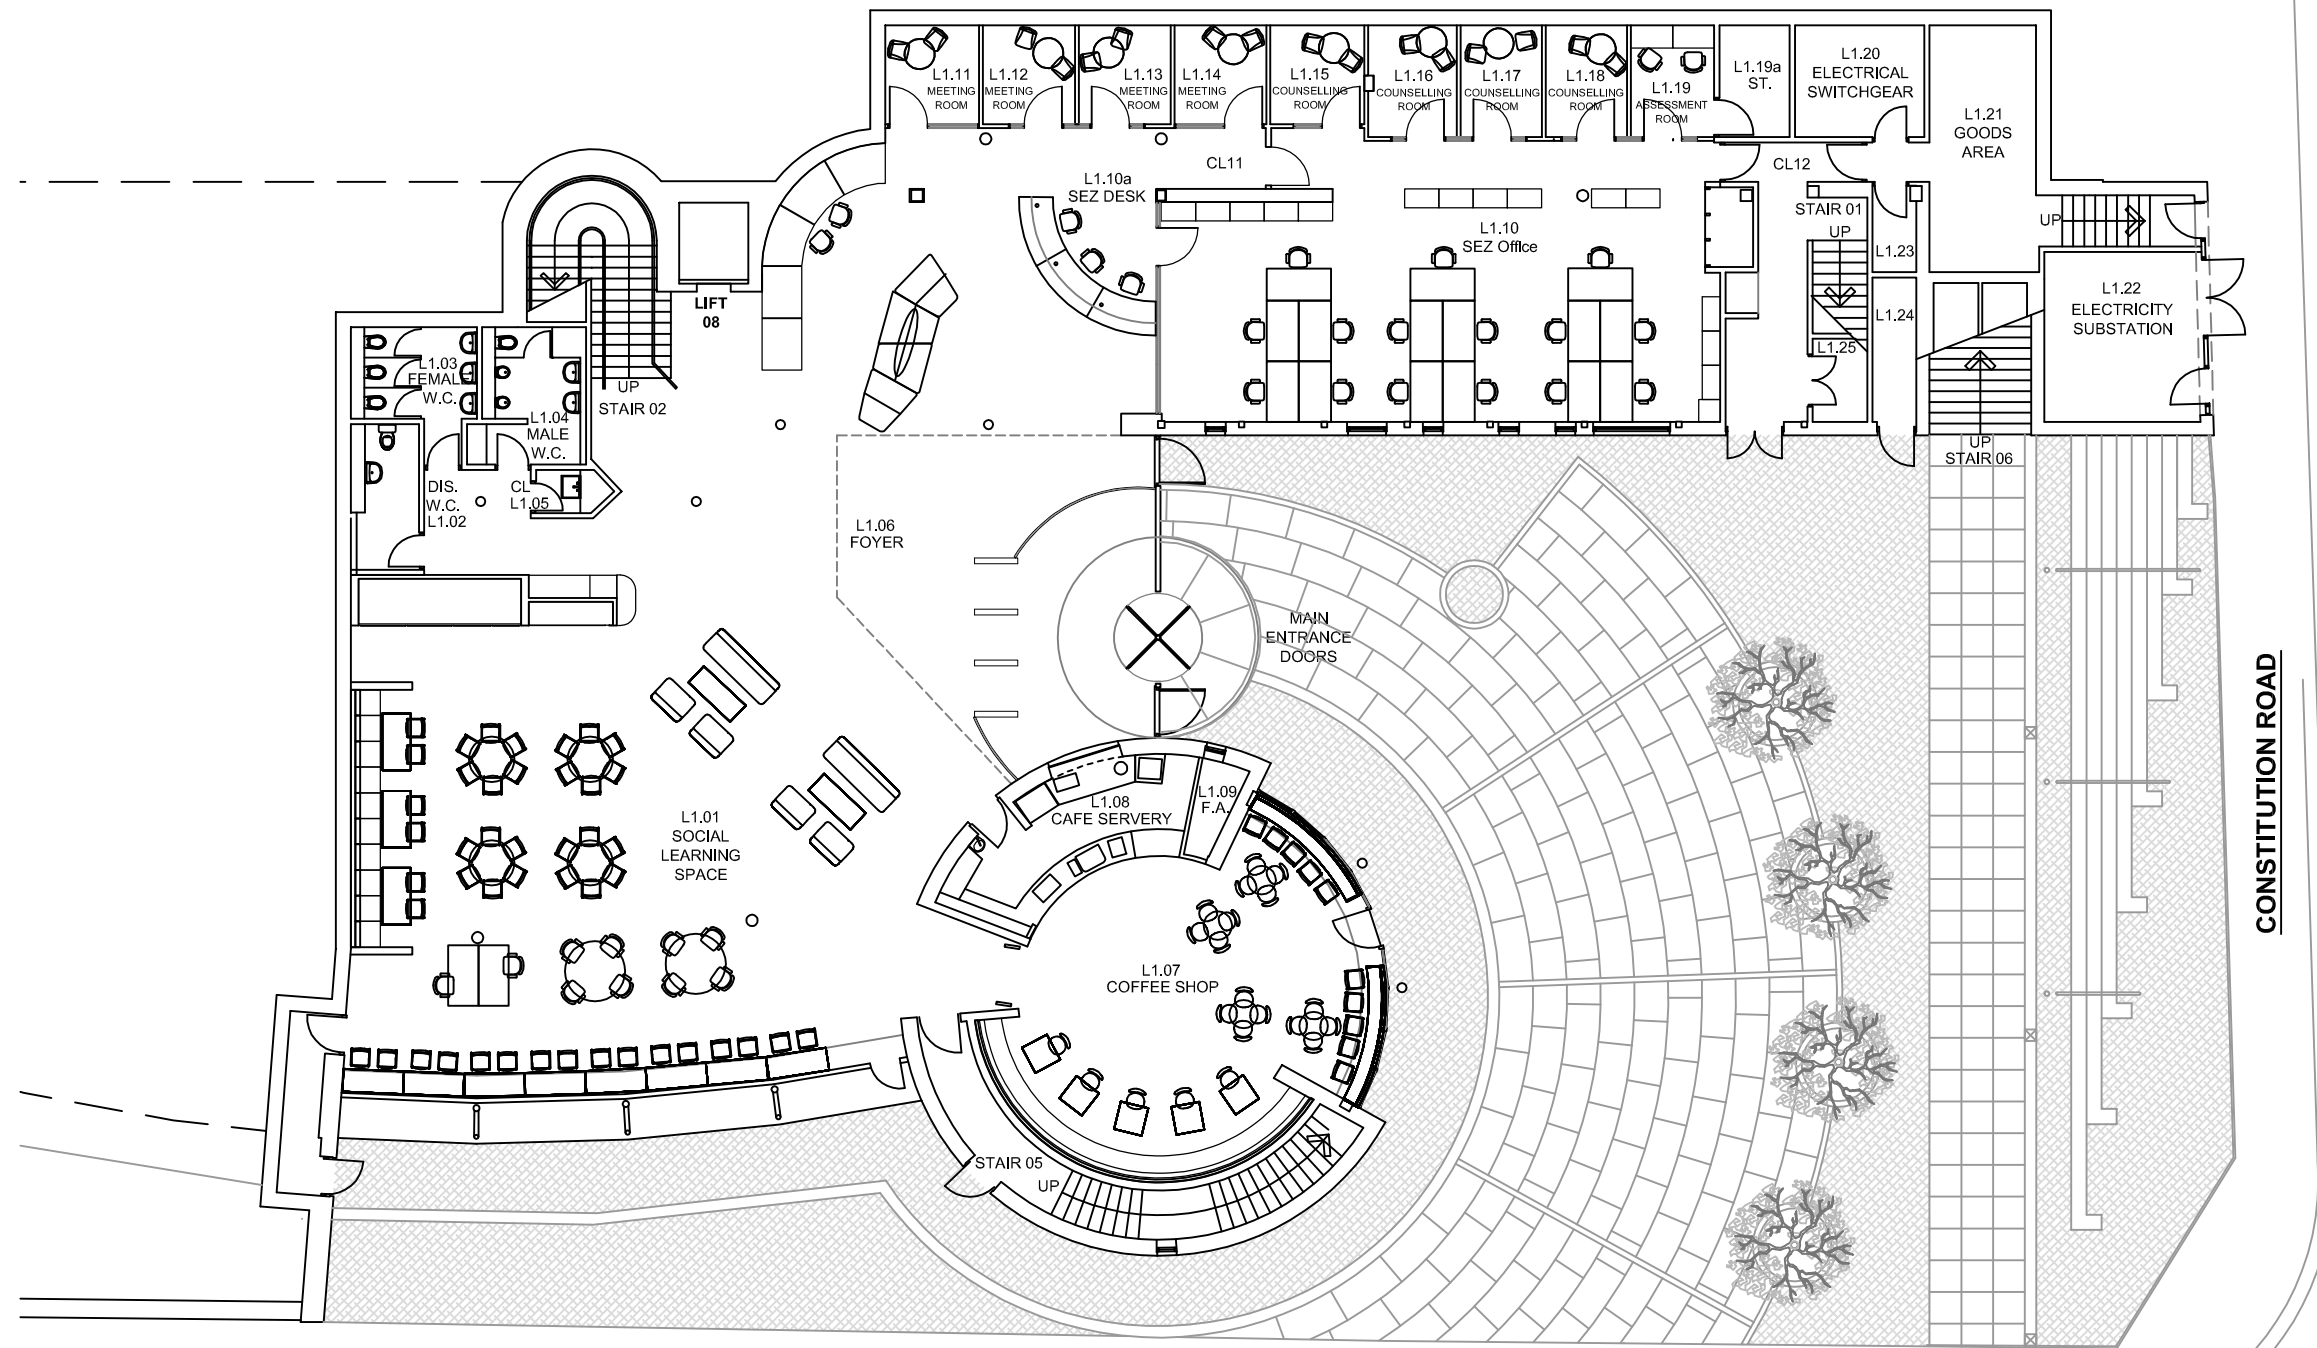

WEST BELL STREET

CONSTITUTION ROAD

# ABERTAY UNIVERSITY

## THE BERNARD KING LIBRARY - LEVEL 1

A.	SUMMER WORKS 2017	23/01/18
REV.	DESCRIPTION	DATE



DRAWING:  
 Abertay University  
 The Bernard King Library  
 Level 1 Plan

SCALE: 1:200 @ A3	DATE: October 2010
DRAWN BY: L.B.	CHECKED BY: I.S. & R.S.

DRAWING No. UAD LIB/EX/300	REV. <b>A</b>
-------------------------------	------------------